





1 FIRST FLOOR PLAN
SCALE: 3/16" = 1'-0"

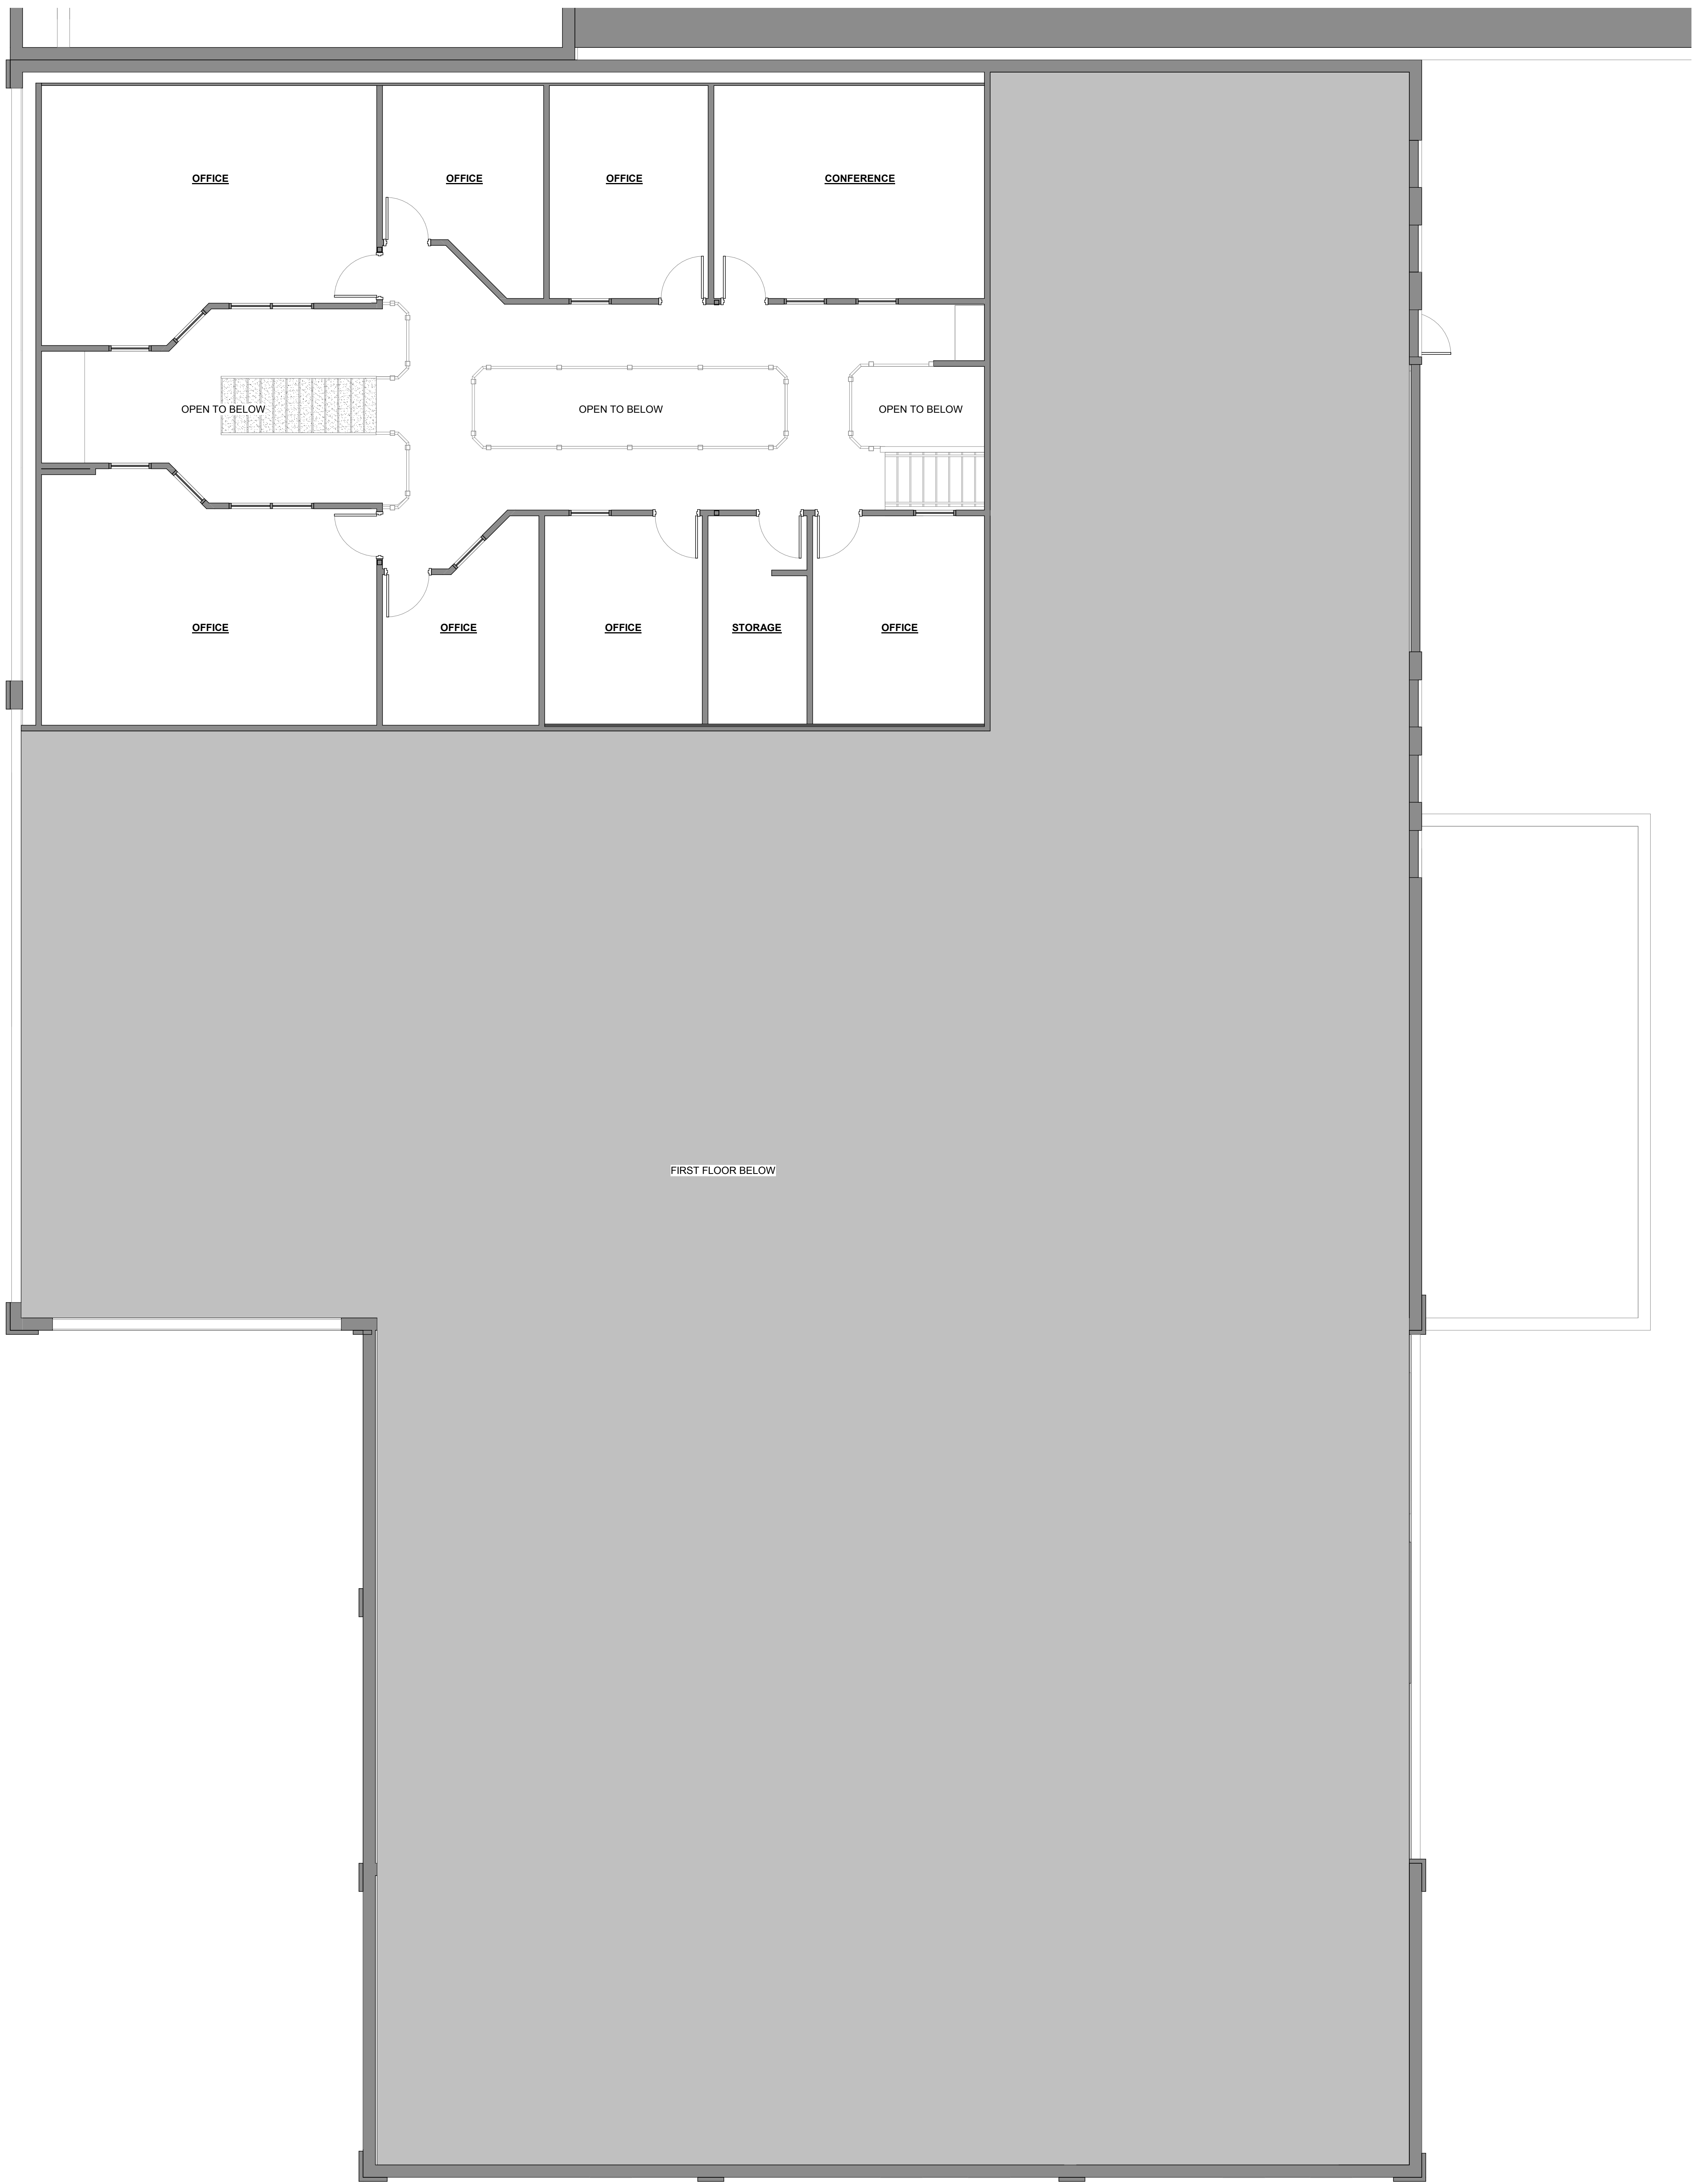


1 SECOND FLOOR PLAN
SCALE: 3/16" = 1'-0"

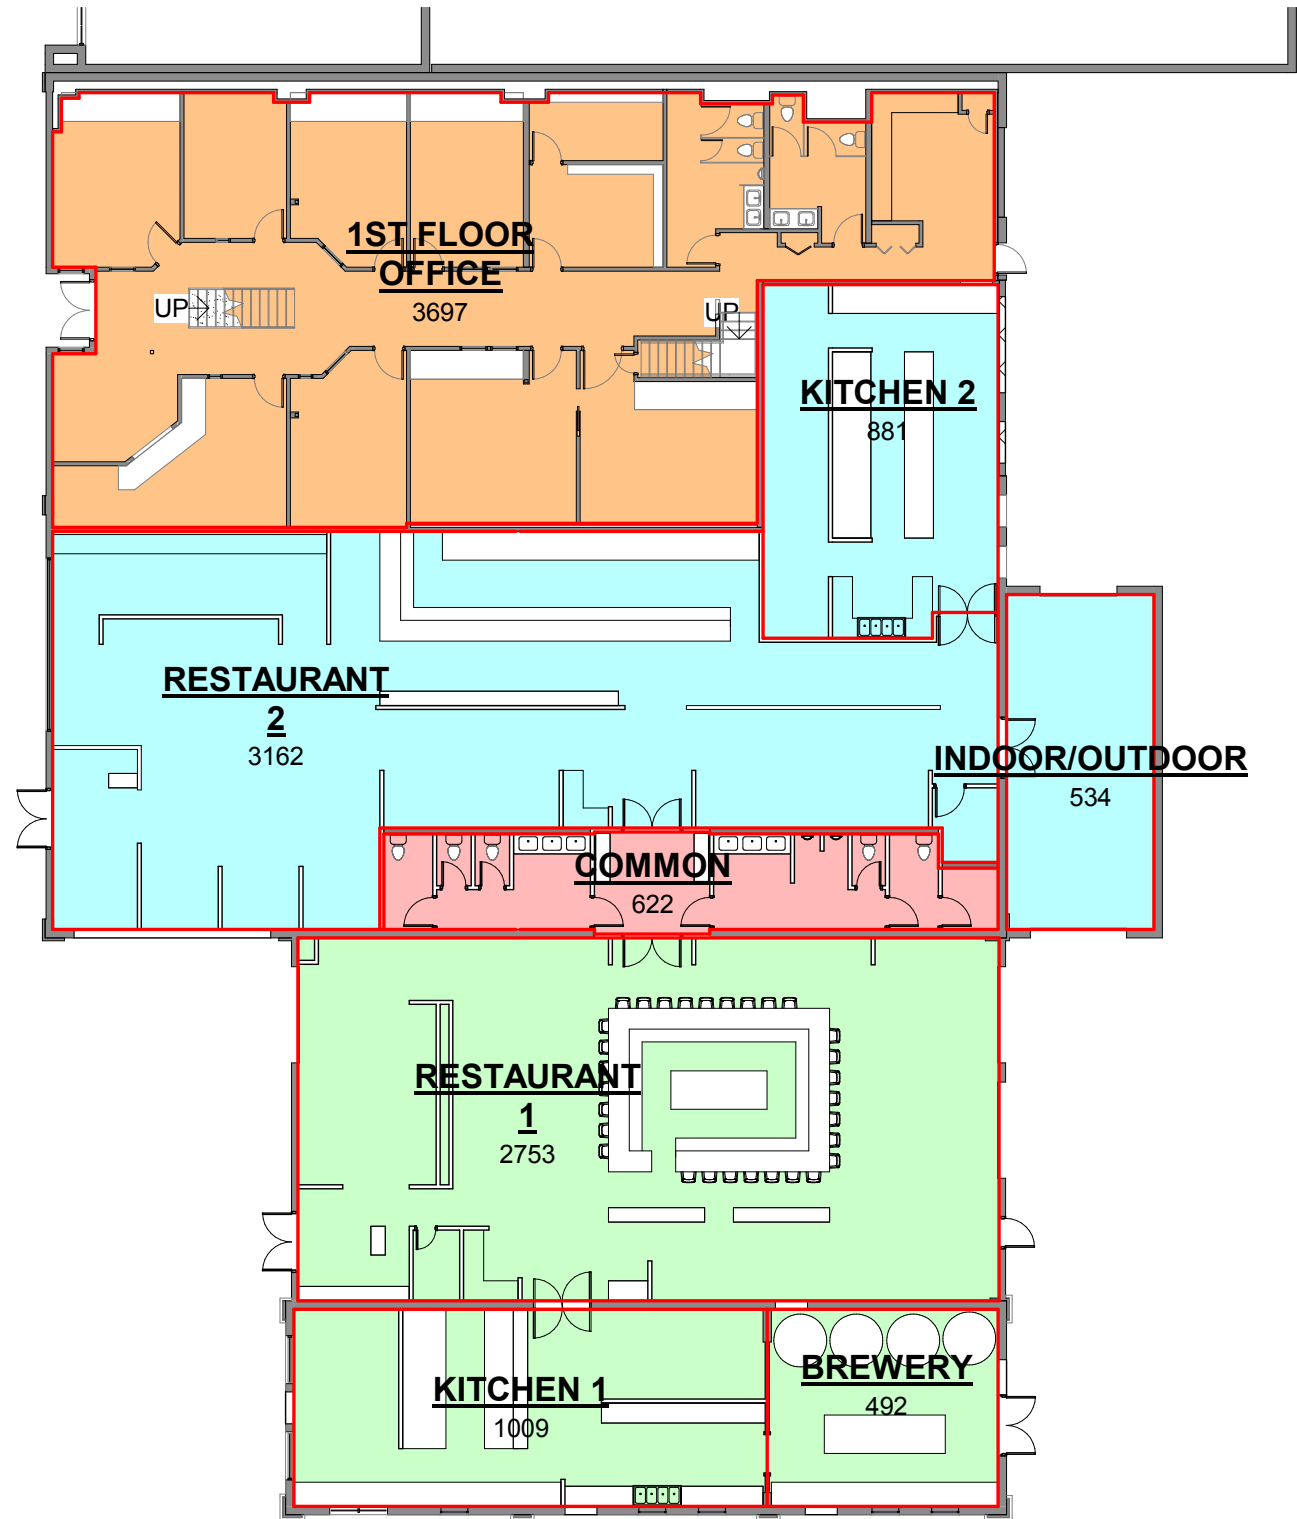

1 FIN. FLOOR

SCALE: 1" = 20'-0"

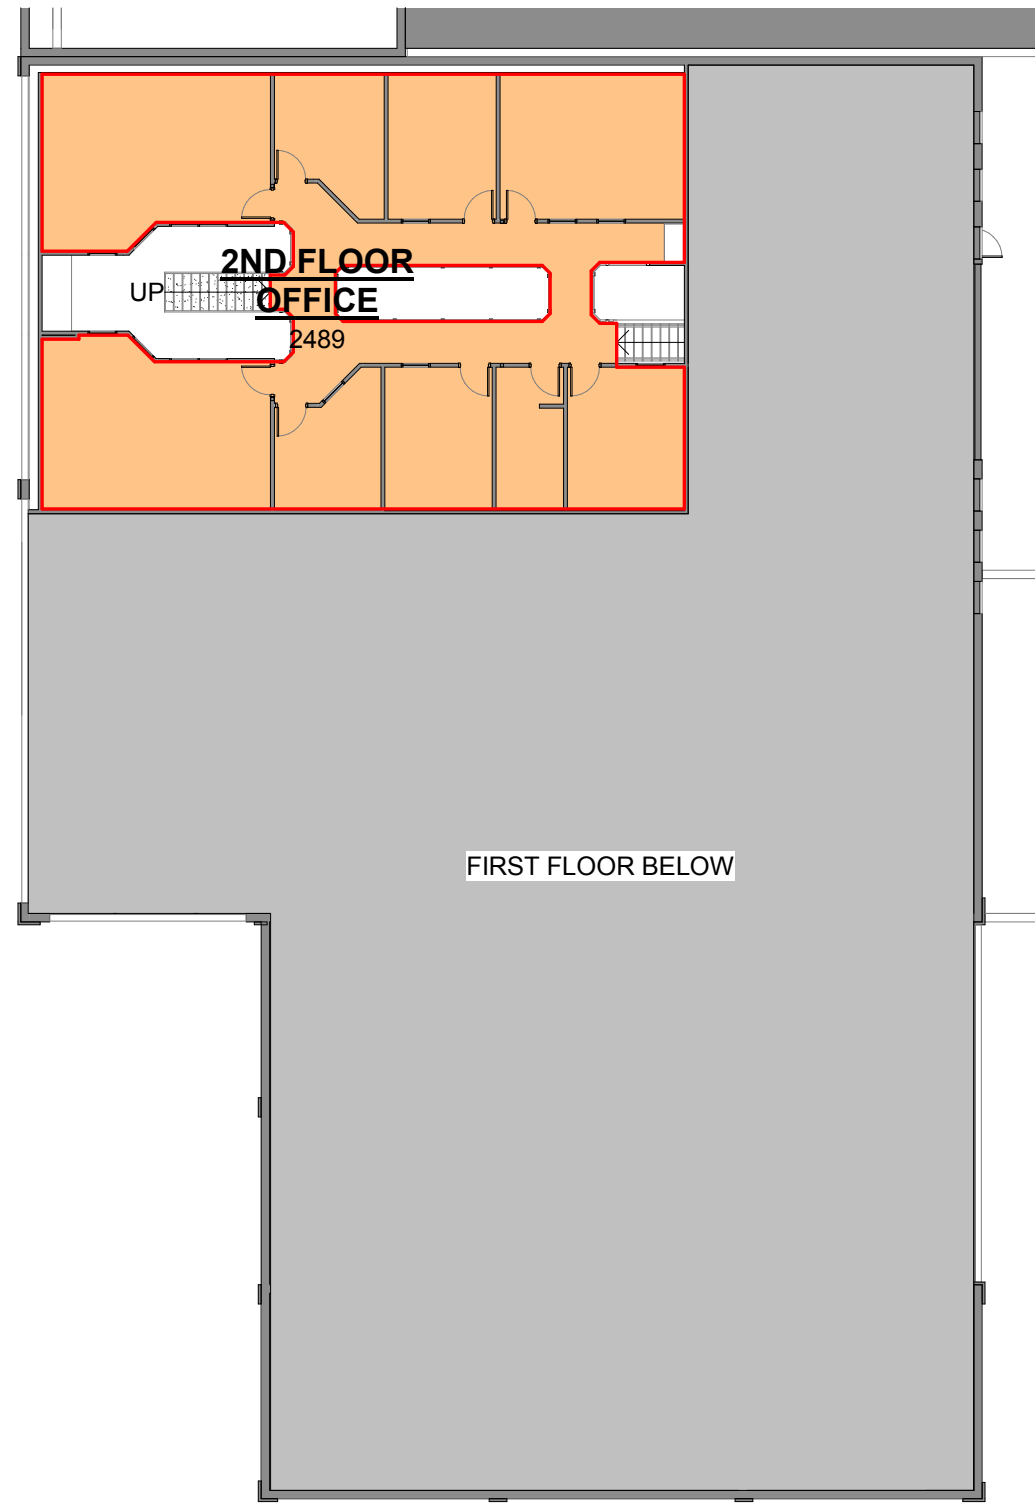

2 SECOND FLOOR

SCALE: 1" = 20'-0"