

PREPARED FOR

PROJECT TYPE

EXISTING LOWER LEVEL FLOOR PLAN

PROJECT ADDRESS

5701 W 20TH ST. GREELEY, CO

PROJECT NAME

5701 W 20TH ST. GREELEY, CO

SCALE  
3/32" = 1'-0"


APPROVED BY  
#XX

PROJECT  
XX

DATE  
05/26/22

SHEET  
1 of 2

(A) EXISTING LOWER LEVEL FLOOR PLAN  
SCALE: 3/32" = 1'-0"

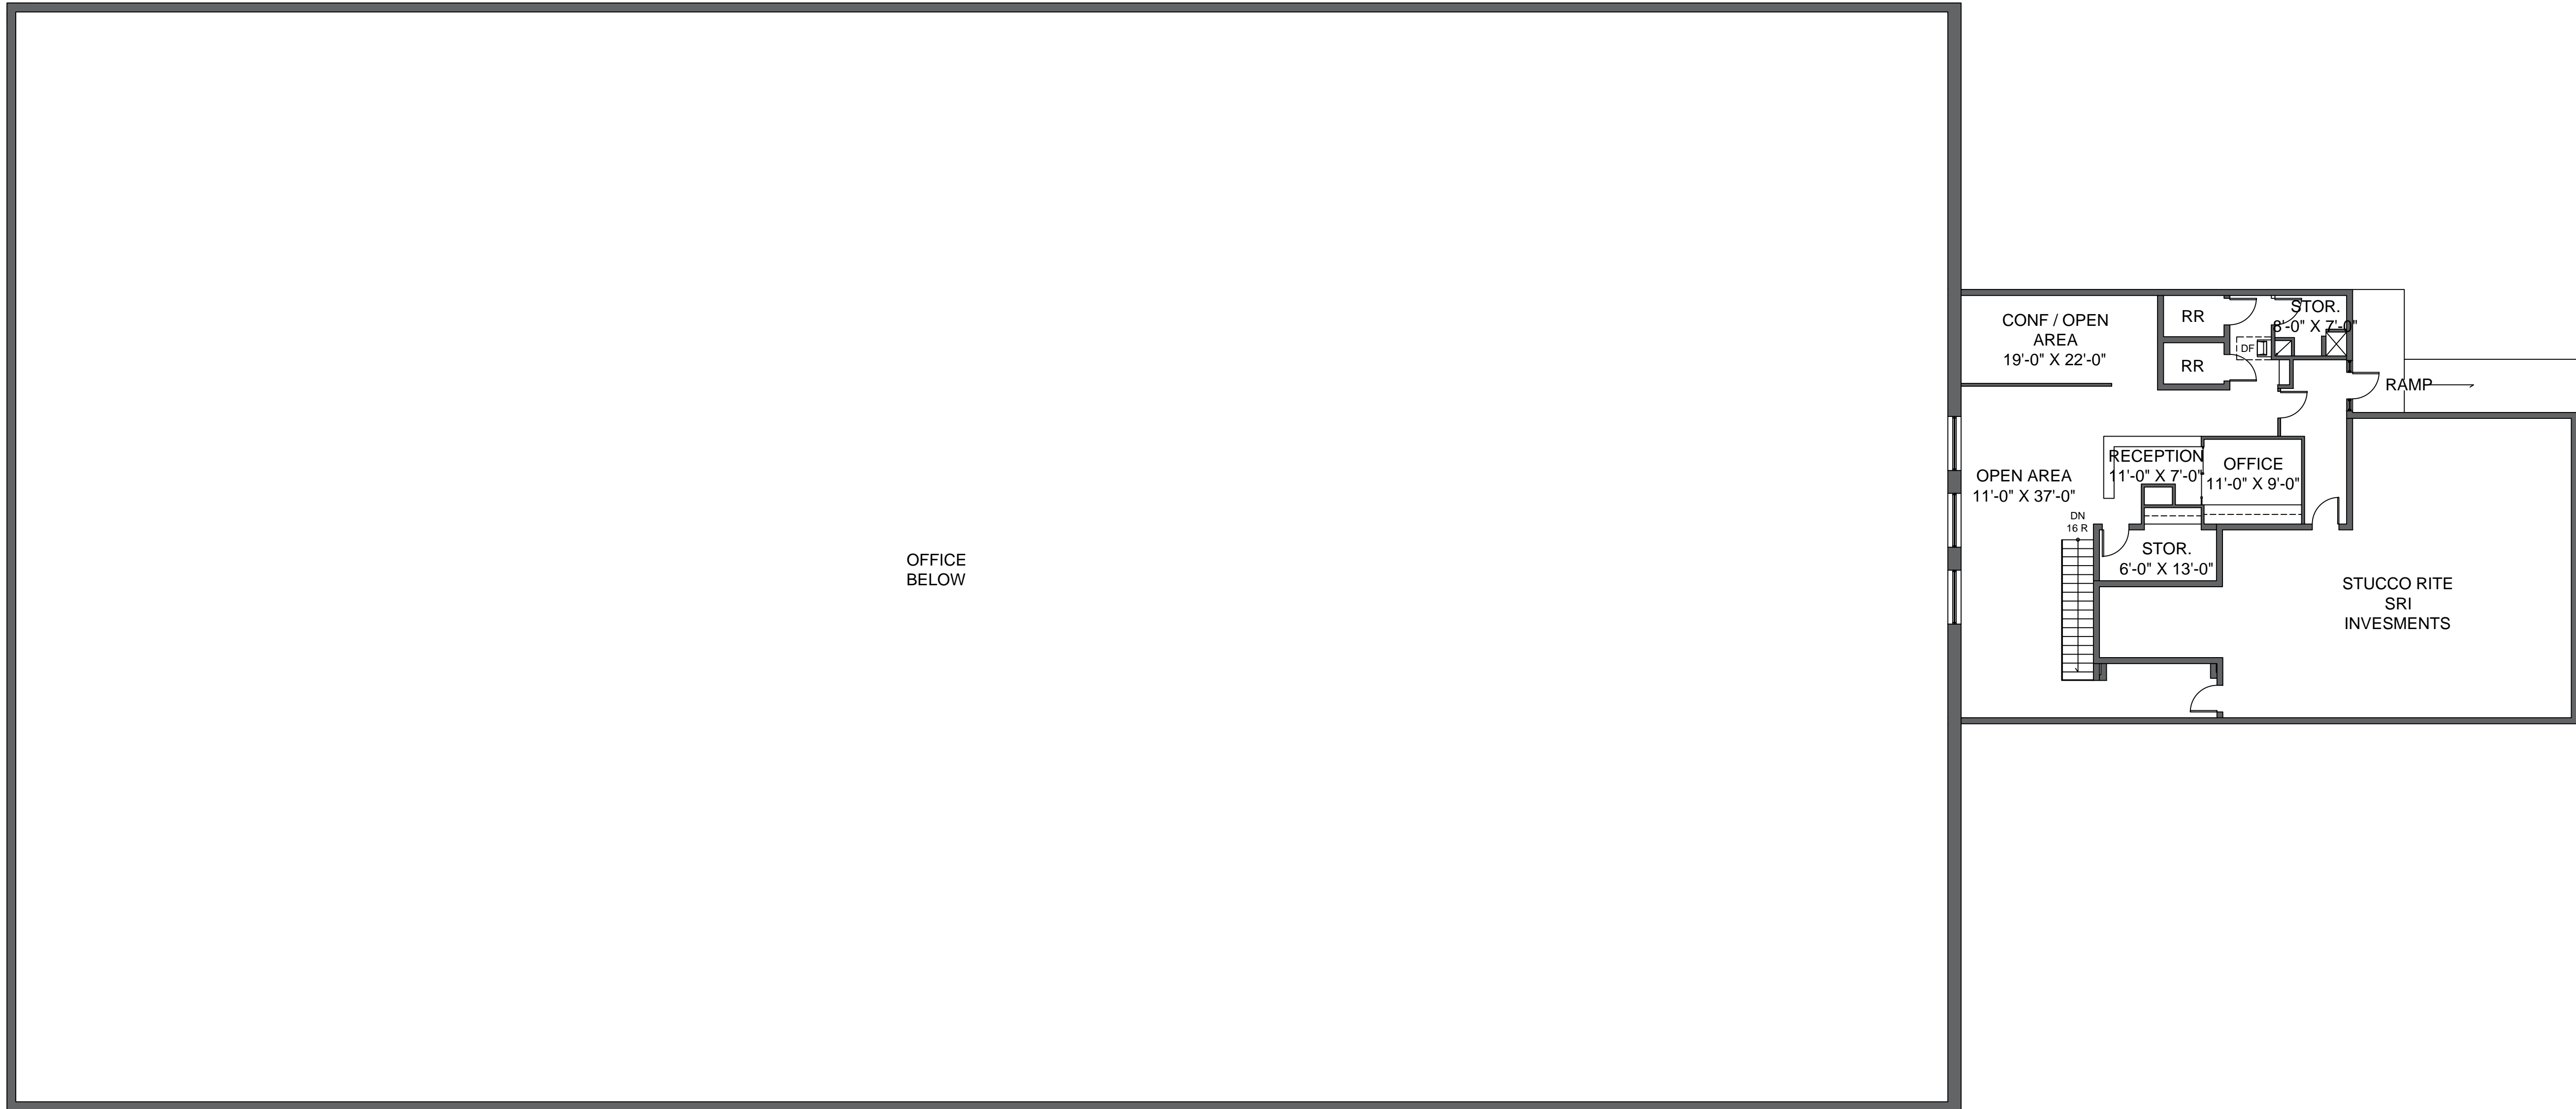

OFFICE  
BELOW

EXISTING MAIN LEVEL FLOOR PLAN  
SCALE: 3/32" = 1'-0"

PREPARED FOR

PROJECT TYPE

EXISTING MAIN  
LEVEL FLOOR  
PLAN

PROJECT ADDRESS

5701 W 20TH ST.  
GREELEY. CO

PROJECT NAME

5701 W 20TH  
ST. GREELEY.  
CO

SCALE  
3/32" = 1'-0"

APPROVED BY  
#XX

PROJECT  
XX

DATE  
05/26/22

SHEET  
2 of 2